


ZONE	REV	DESCRIPTION	DATE	APPROVED

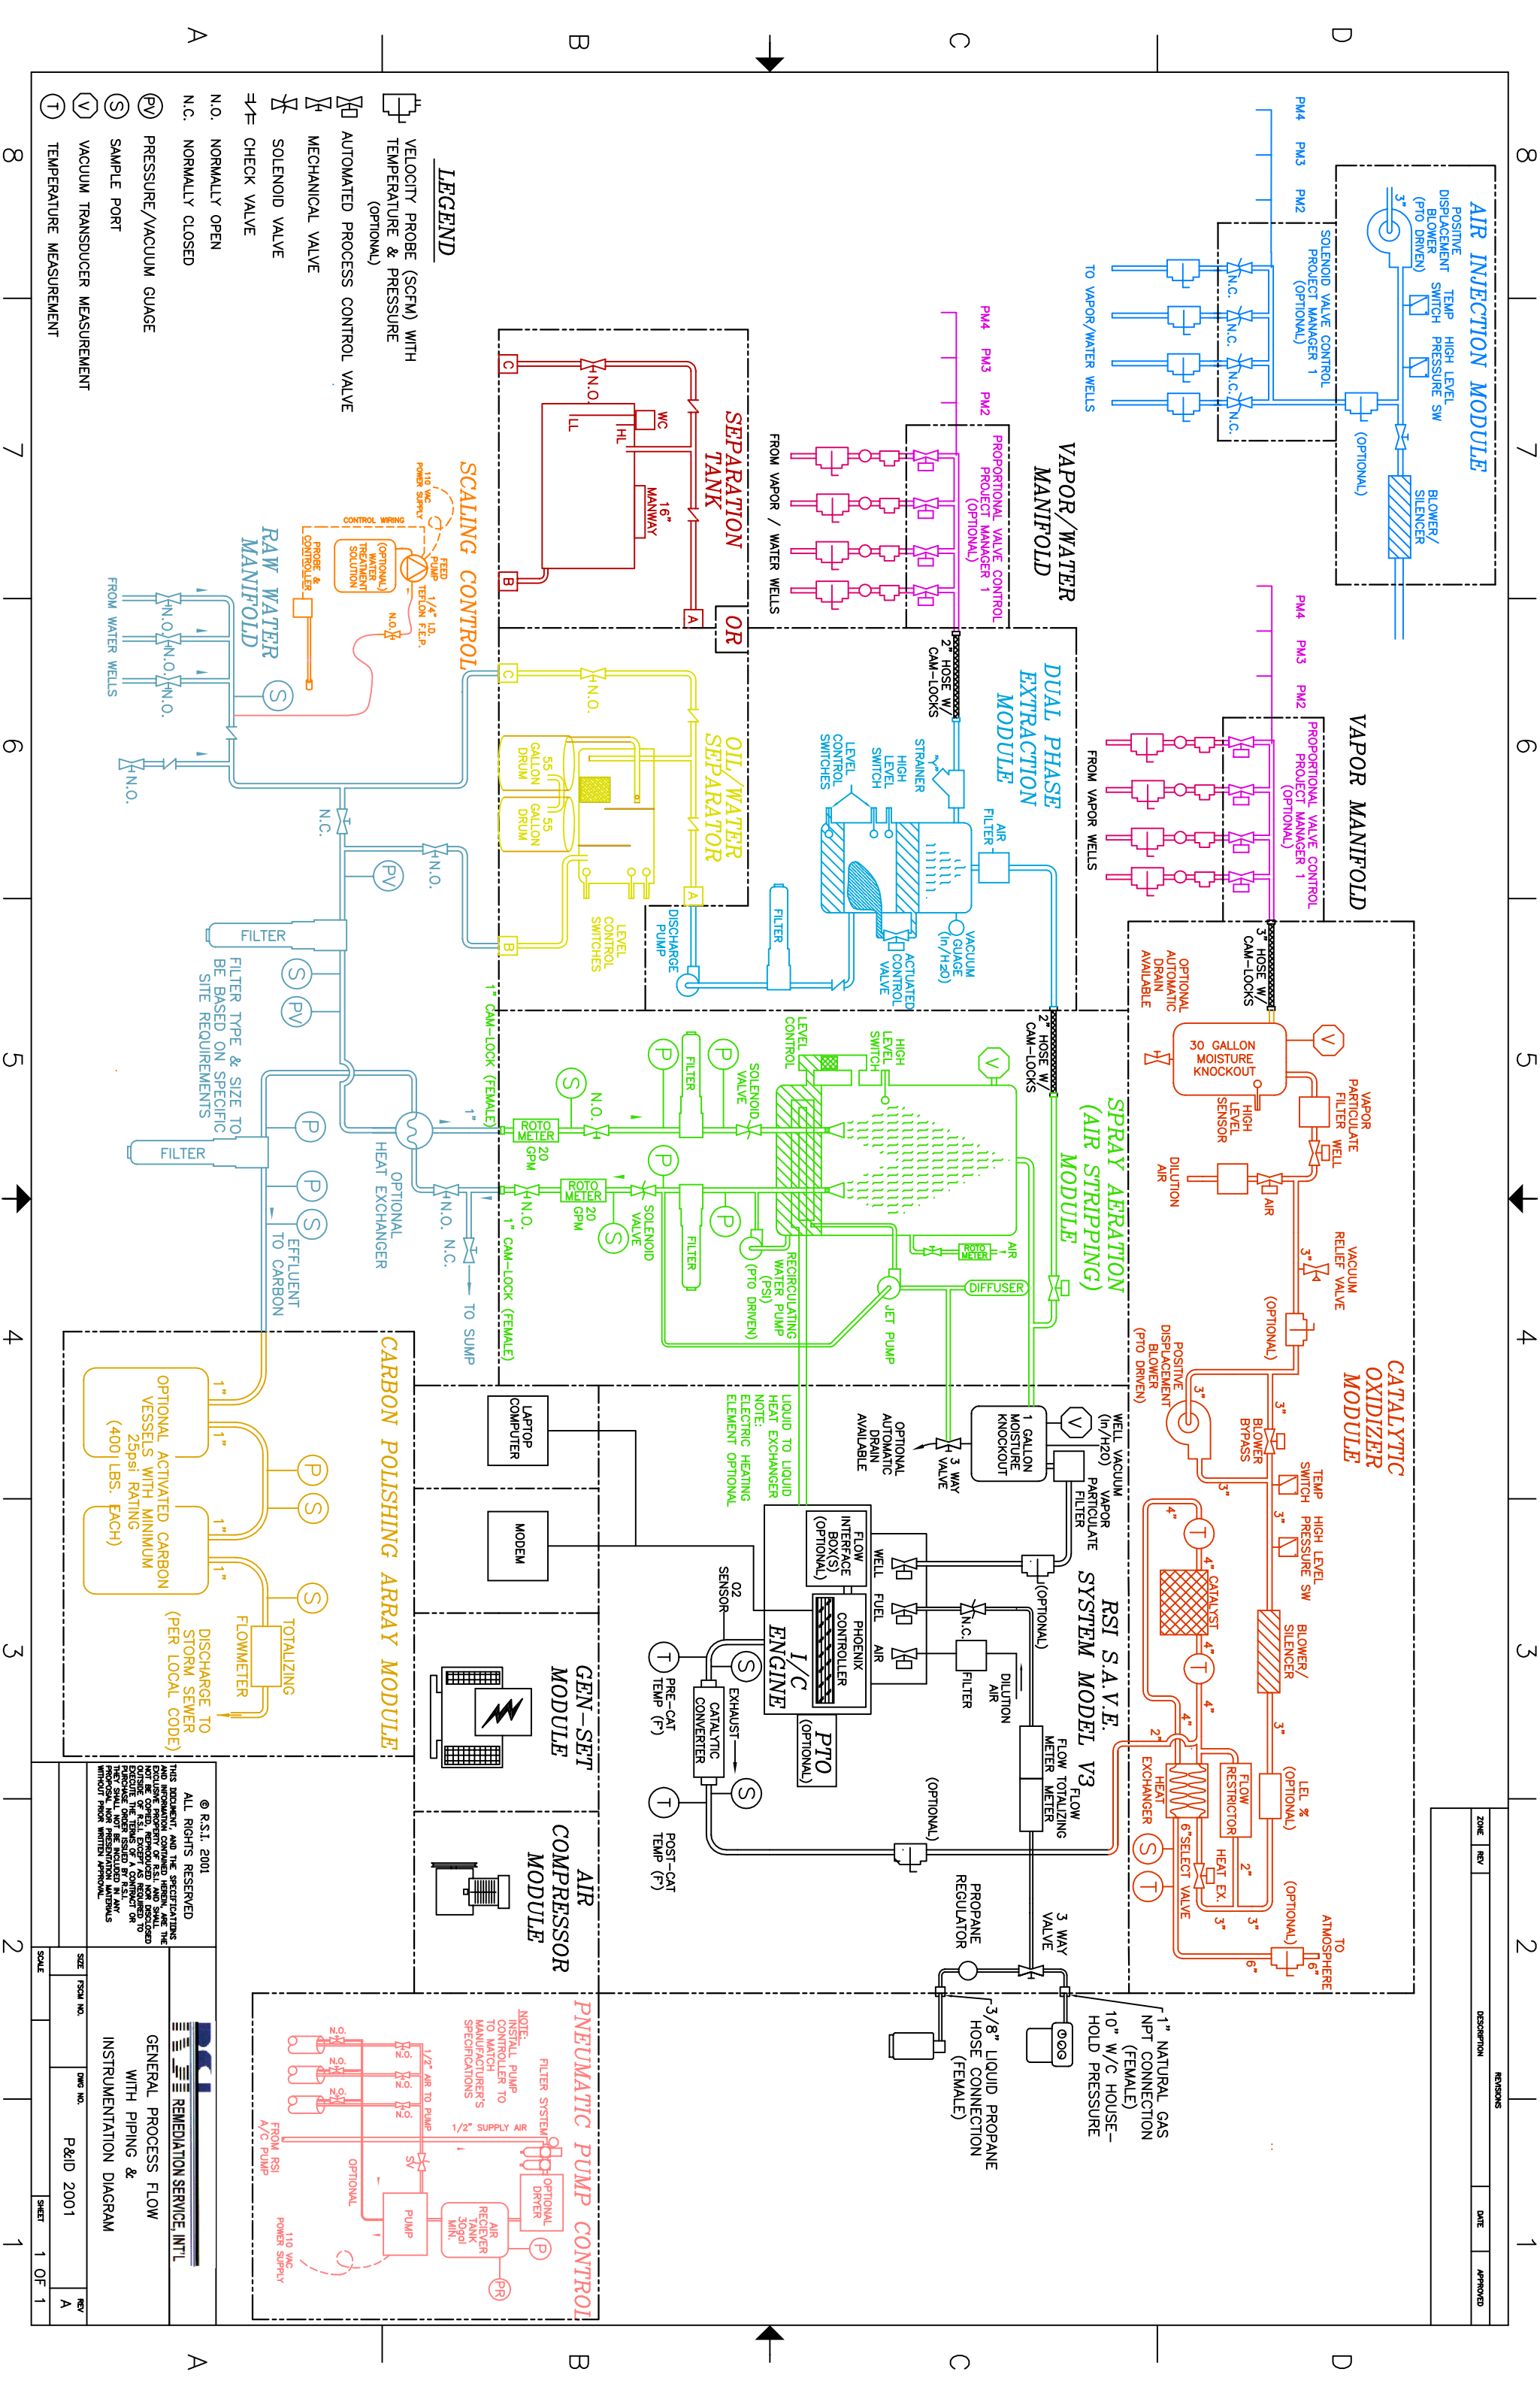

LEGEND

- VELOCITY PROBE (SCFM) WITH TEMPERATURE & PRESSURE (OPTIONAL)
- AUTOMATED PROCESS CONTROL VALVE
- MECHANICAL VALVE
- SOLENOID VALVE
- CHECK VALVE
- NORMALLY OPEN
- NORMALLY CLOSED
- PRESSURE/VACUUM GAUGE
- SAMPLE PORT
- VACUUM TRANSDUCER MEASUREMENT
- TEMPERATURE MEASUREMENT

© R.S.I. 2001
 ALL RIGHTS RESERVED
 THIS DOCUMENT, AND THE SPECIFICATIONS AND INSTRUMENTATION LISTED HEREIN, ARE THE PROPERTY OF R.S.I. AND SHALL NOT BE COPIED, REPRODUCED, OR DISCLOSED TO ANY OTHER PARTY WITHOUT THE WRITTEN PERMISSION OF R.S.I. ANY REVISIONS OR CHANGES TO THIS DOCUMENT SHALL BE INDICATED BY A REVISION NUMBER AND DATE.

GENERAL PROCESS FLOW WITH PIPING & INSTRUMENTATION DIAGRAM

SCALE: _____

SIZE: _____

FS&I NO.: _____

DWG NO.: _____

P&ID 2001

SHEET 1 OF 1

REV: A